
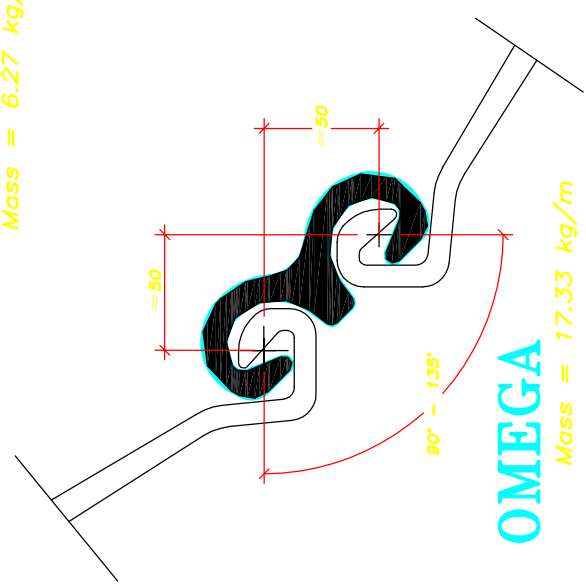
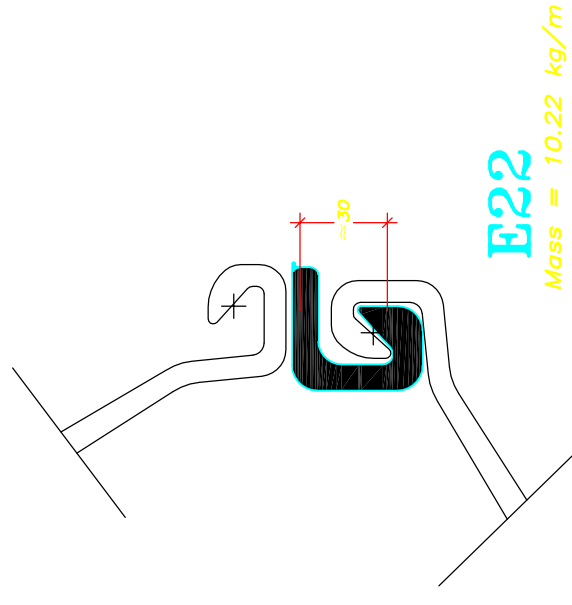
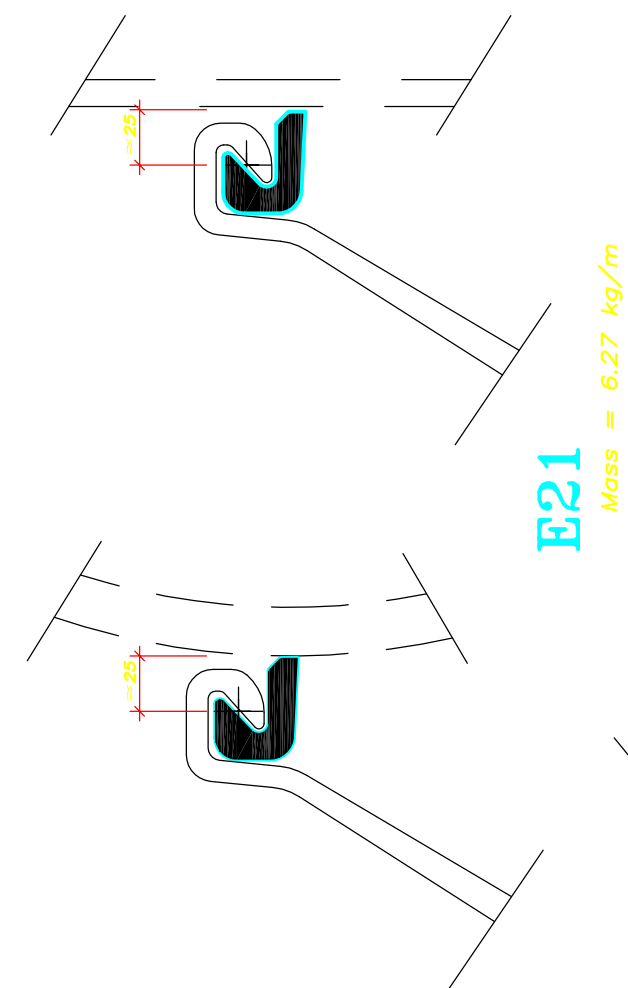


NOTES :

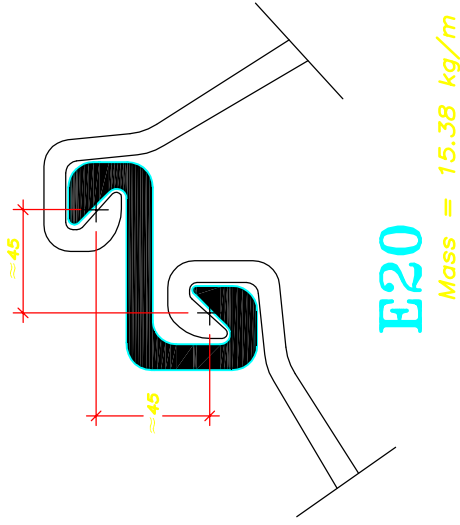

C				
B				
A				
FIRST ISSUE				
SHEET PILING (UK) LTD				
Oxfield House, Roughley Rd, Widnes, Cheshire, Warrington, Cheshire, UK. Tel: 01772 794 141 Fax: 01772 794 141 Email: enquiries@sheetpiling.co.uk Web: www.sheetpiling.co.uk				
Client:				
Project:				
Scheme:				
Drawn: G. A. P.				
Date: 23 May 06				
Scale: 1:100				
Rev: A				
DWG no: GW / xxx / 01				

SHEET PILING UK – CORNER CLUTCH BAR DETAILS
– All sections are hot rolled in Grade S355GP steel